



FRONT ELEVATION
SCALE 1:100

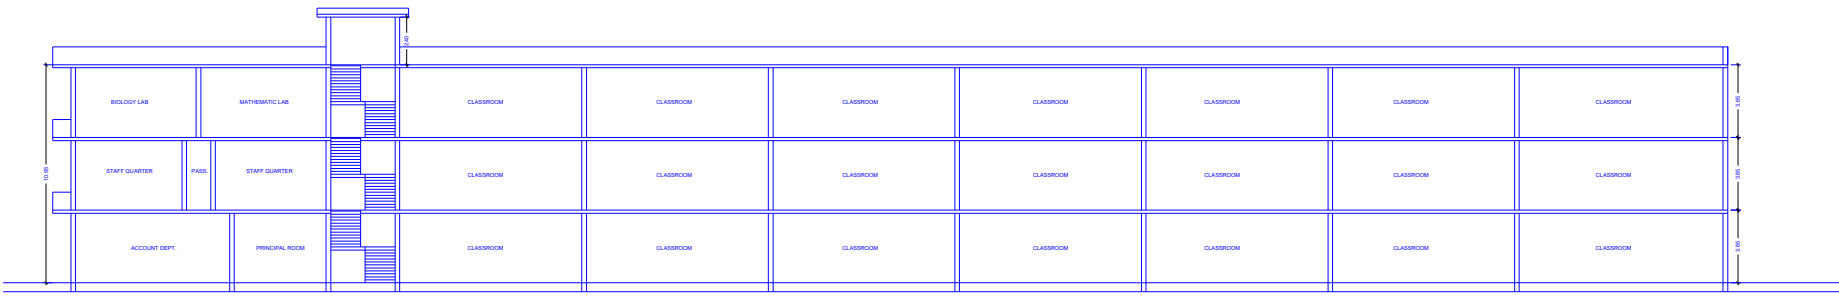


SECTION A-A'
SCALE 1:100

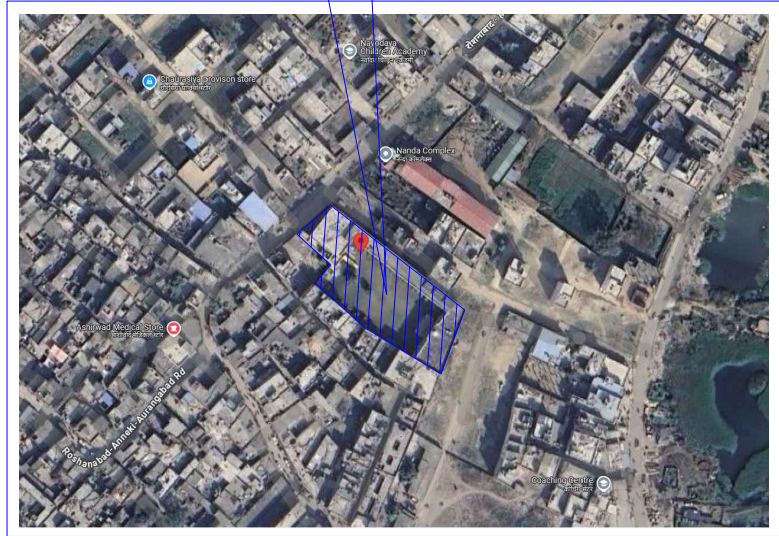


29.969704890695223,
78.0447926666221


GOOGLE MAP

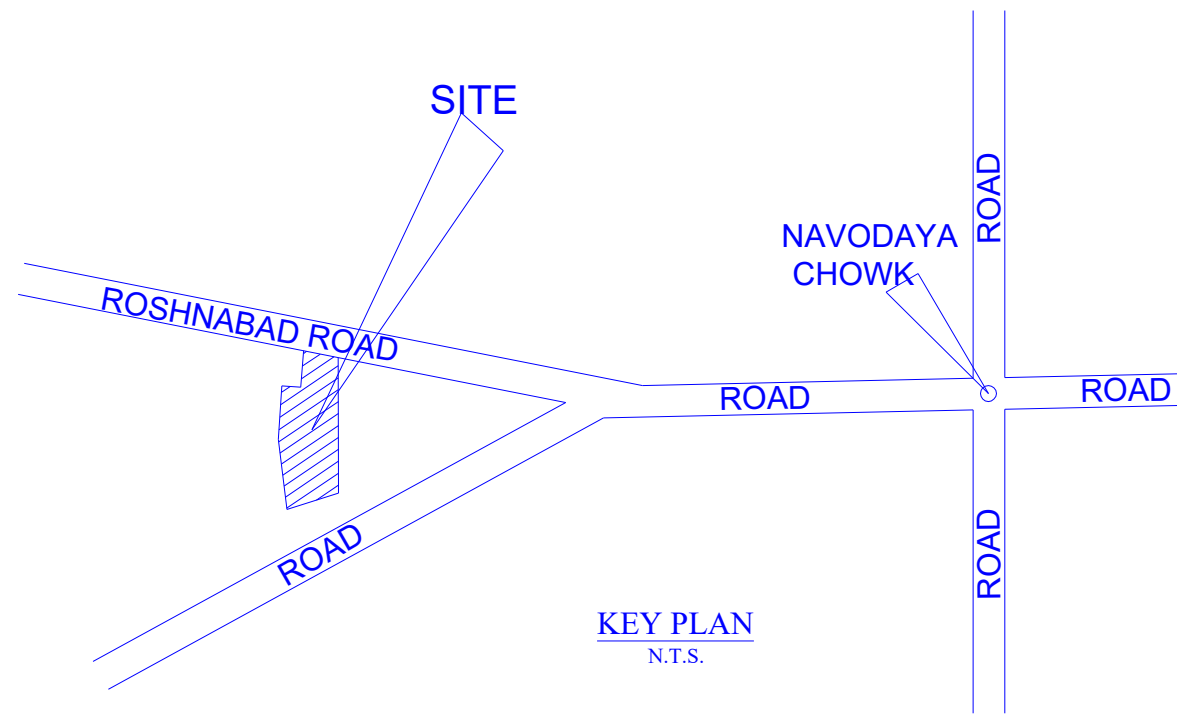


KEY PLAN
N.T.S.

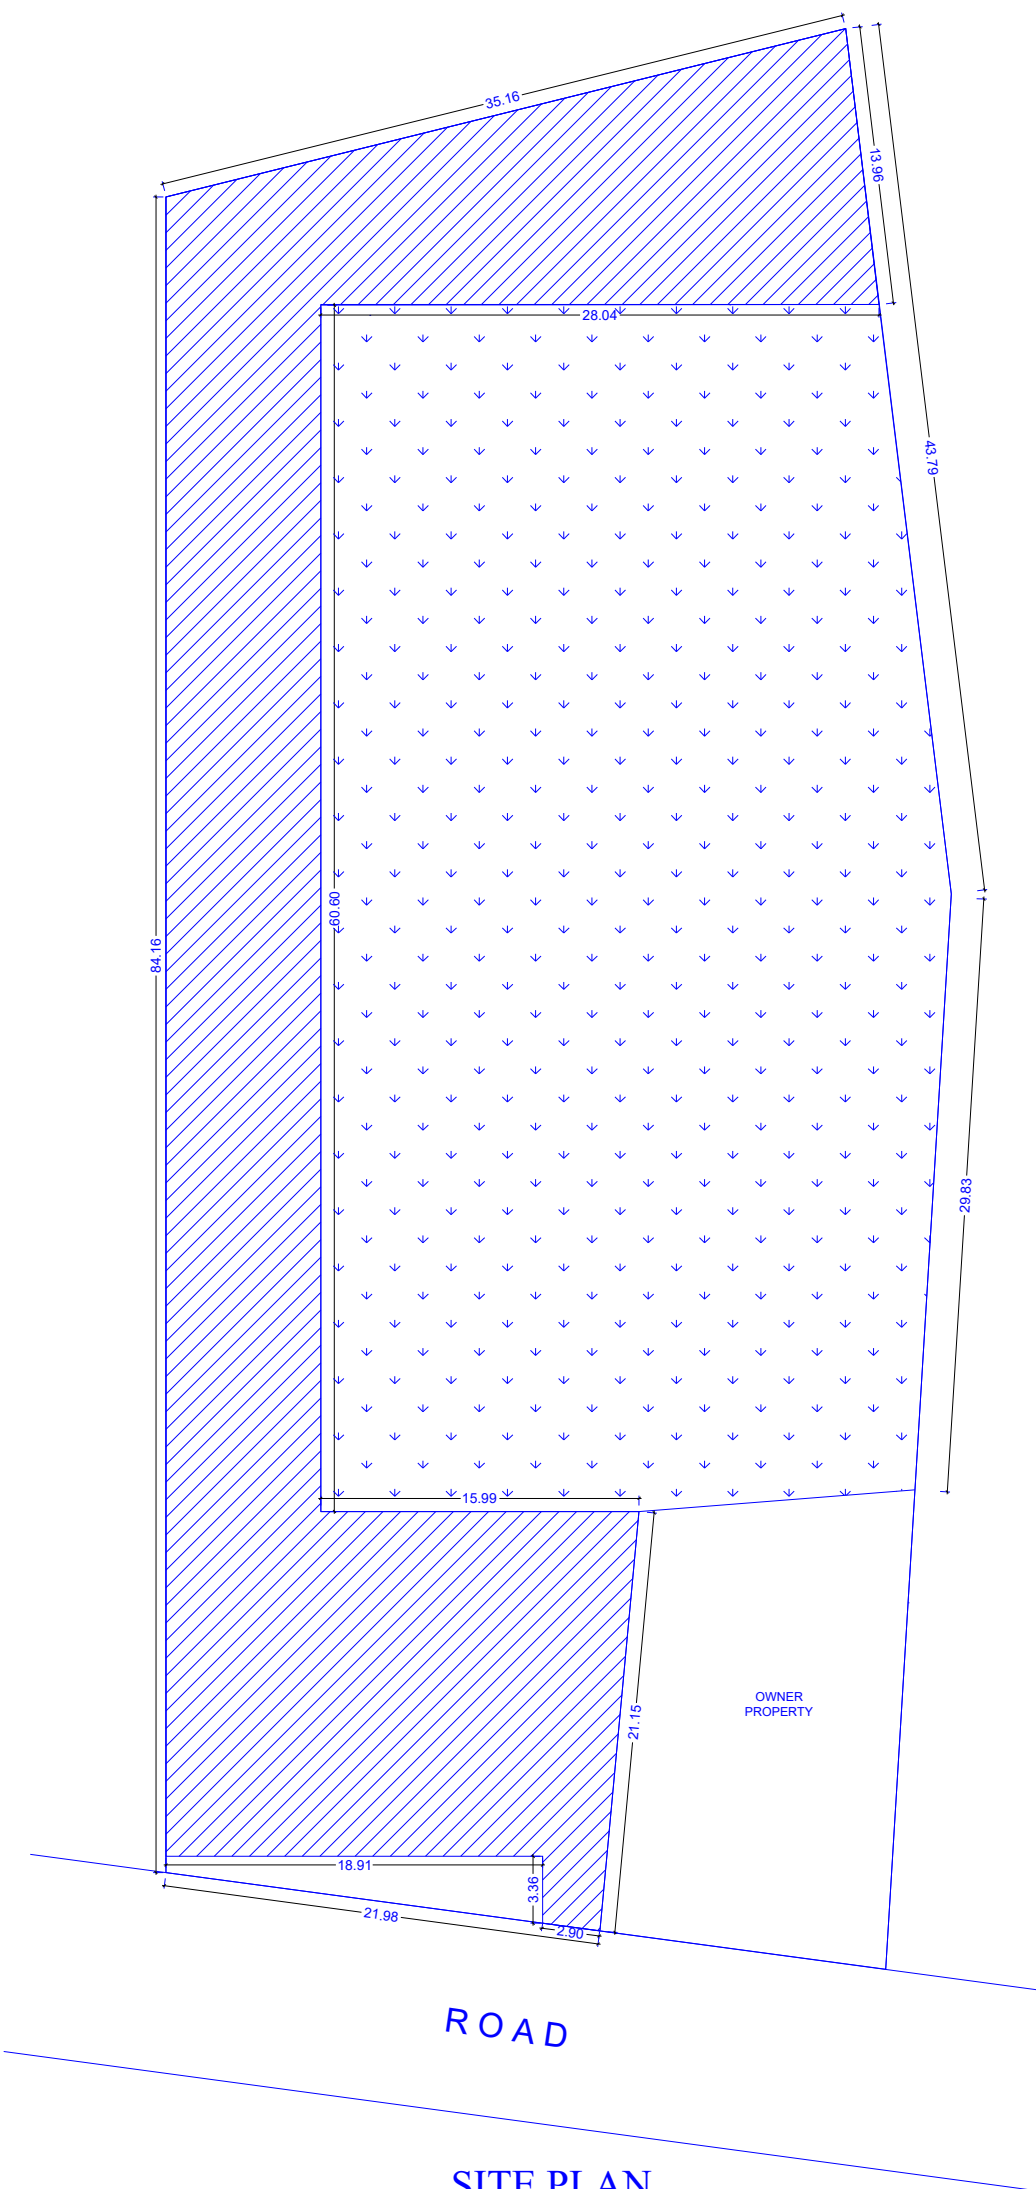


SITE PLAN
SCALE 1:100

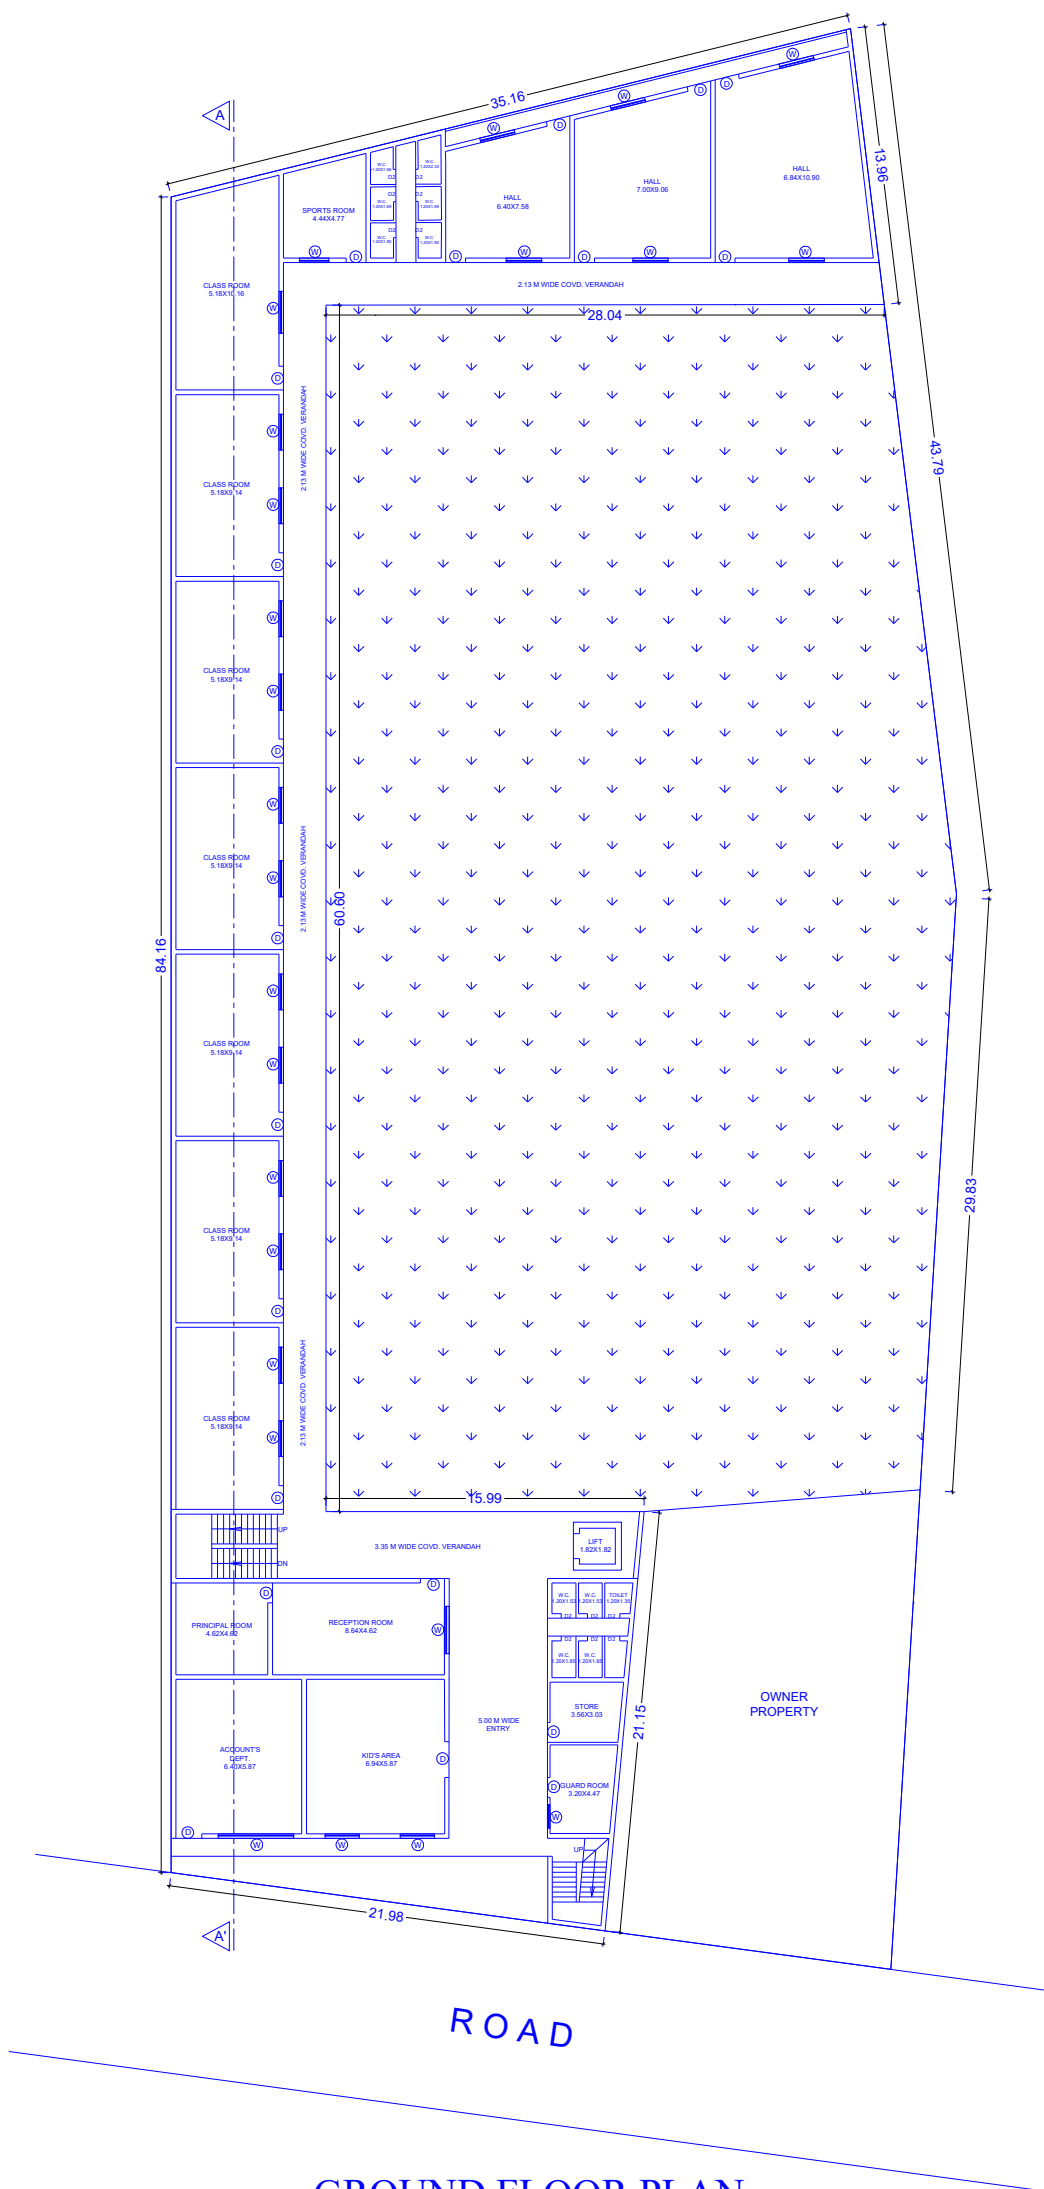


GROUND FLOOR PLAN
SCALE 1:100

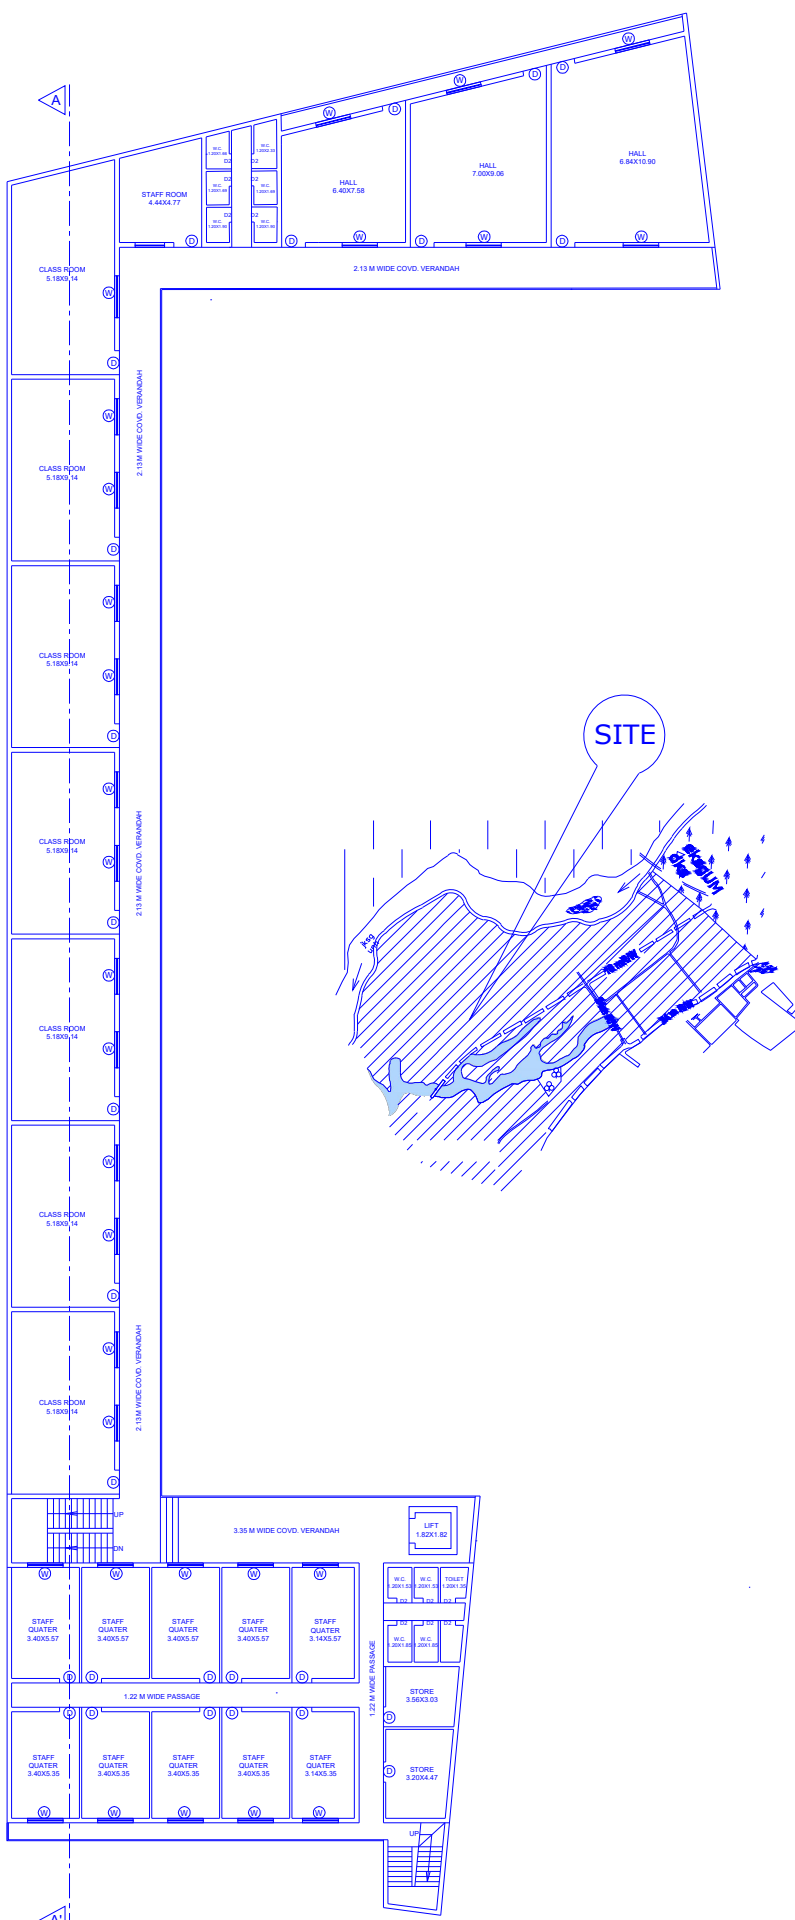


FIRST FLOOR PLAN
SCALE 1:100

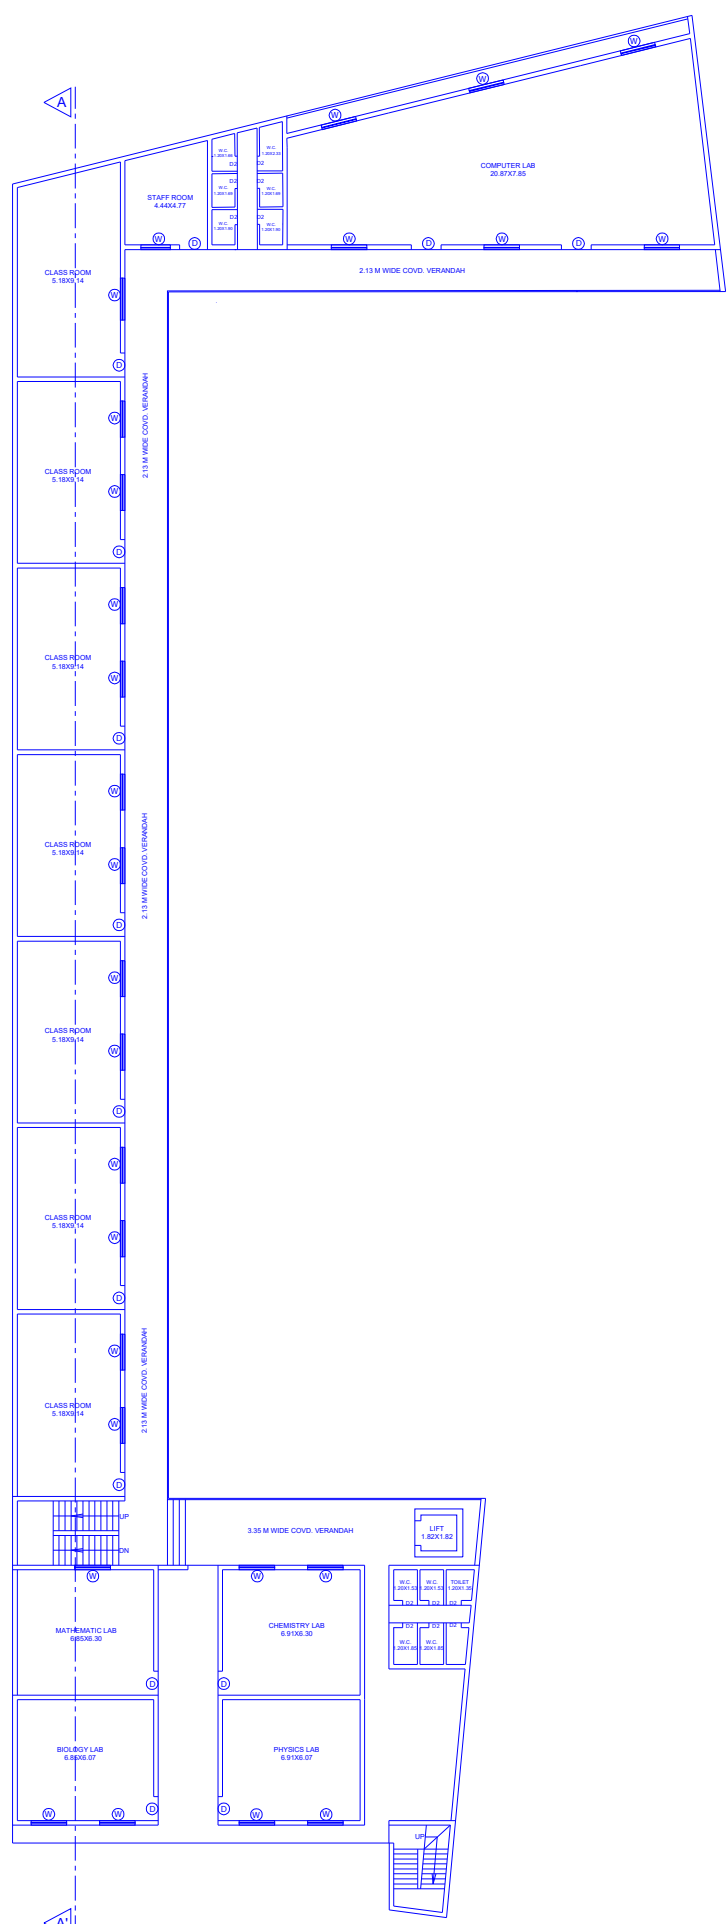


SECOND FLOOR PLAN
SCALE 1:100

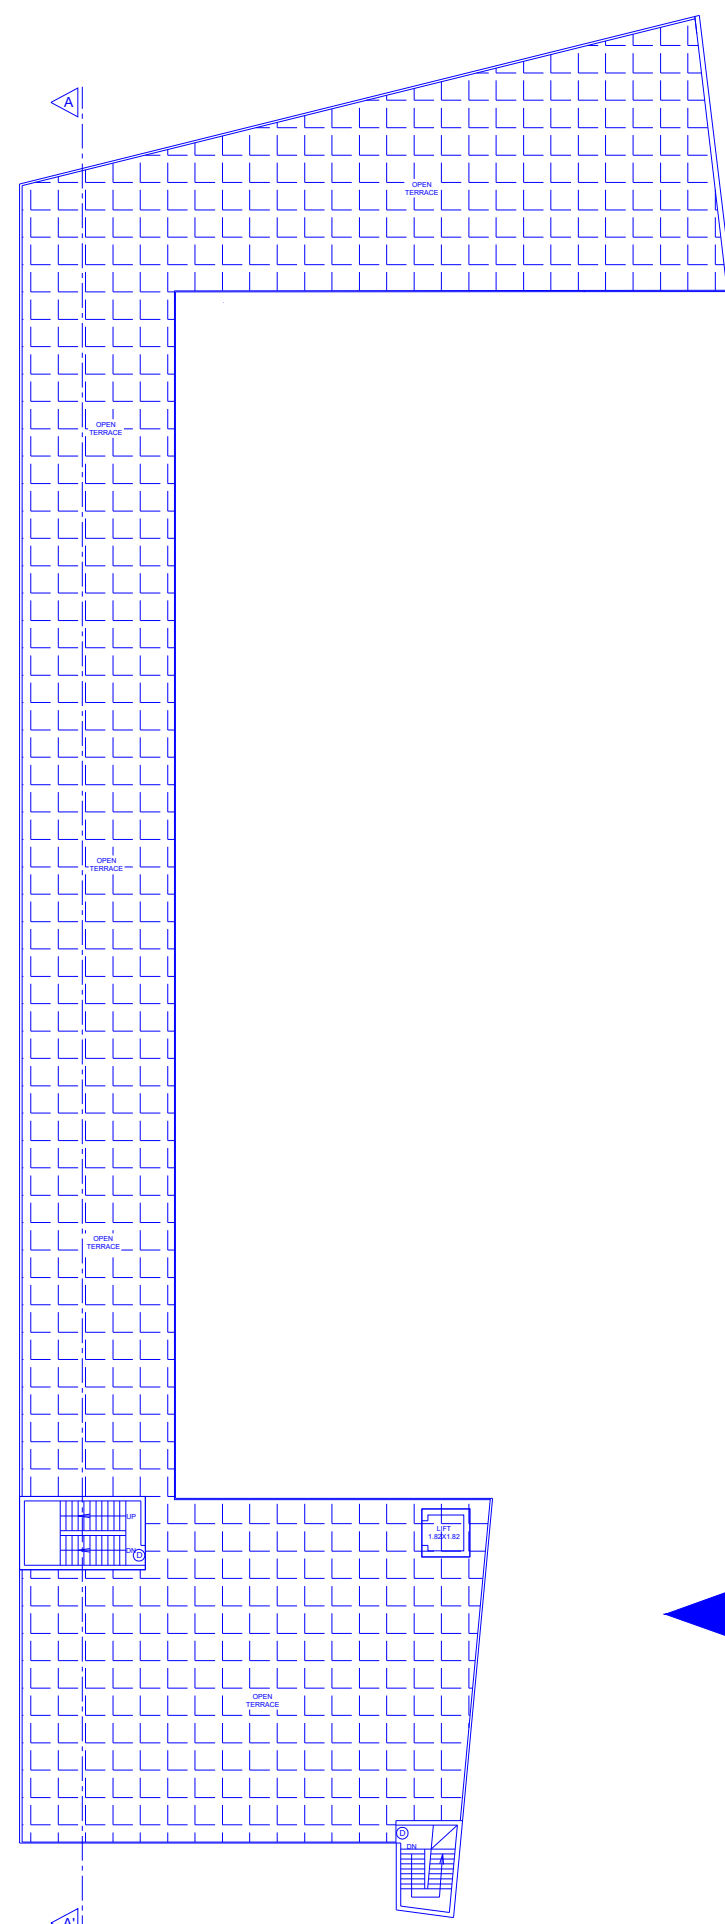


TERRACE PLAN
SCALE 1:100

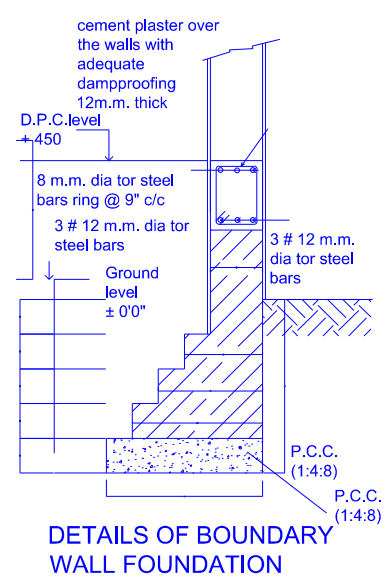

DETAILS OF BOUNDARY
WALL FOUNDATION

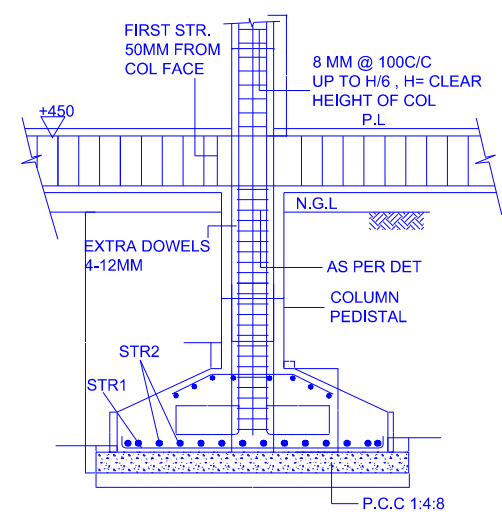

TYPICAL FOUNDATION
SECTIONAL ELEVATION

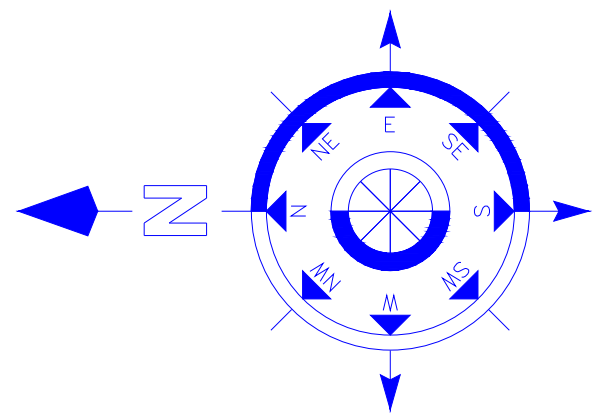

NORTH DIRECTION

SPACE FOR OFFICE USE ONLY

GENERAL SPECIFICATION'S

P.C.C. IN FOUNDATION 0.30 M.TH. 1:5:10 MIX.
BRICK WORK & PLASTER 1:2:4 MIX CEMENT MORTAR.
0.025 M. TH. D.P.C. IN 1:6 MIX. CEMENT CONCRETE.
SAL WOOD USE FOR FRAMES.
SHISHAM WOOD USE FOR SHUTTER'S
R.C.C. WORK IN 1:2:4 MIX CEMENT CONCRETE.
100 MM DIA. RCC PIPE IN RAIN WATER DOWN.
0.90 M HT. PARAPET WALL ALROUND.

SCHEDULE FOR OPENING'S

S.NO.	TYPE	SIZE IN METER
1.	DOOR	1.20 X 2.10
2.	DOOR 1	1.00 X 2.10
3.	DOOR 2	0.90 X 2.10
4.	DOOR 3	0.75 X 2.10
5.	WINDOW	1.80 X 1.50
6.	WINDOW 1	1.50 X 1.37
7.	WINDOW 2	1.20 X 1.20
8.	VINTELATOR	0.60X 0.60

AREA DETAIL'S

TOTAL PLOT AREA (AS PER SITE)	4005.58 SQM.
COVERED AREA :-	
AT GROUND FLOOR AREA	1245.54 SQM.
AT FIRST FLOOR AREA	1212.09 SQM.
AT SECOND FLOOR AREA	1212.09 SQM.
TOTAL COVD. AREA	3669.72 SQM.
MUMTY COV. AREA	33.45 SQM.

TITLE:-

SCHOOL BUILDING PLAN FOR
ATRISH PUBLIC SCHOOL
AT:- ATRISH PUBLIC SCHOOL
ROAD ROSHNABAD HARIDWAR.

APPLICANT SIGN.

SIGN. BY ARCH.

GAUR CONSULTANT & ARCHITECT
ARCHITECT & ENGINEERS
R.K. PURAM COLONY LAKSAR ROAD
JAGJEETPUR HARIDWAR
MANDIR HARIDWAR
(M) 9759500000
EmailId_Gaurconsultant422@gmail.com